


PLATEAU
GRANDE SALLE
MOULIN DE BRAINANS
REGIE GENERALE / RAGOT Constant
06.62.01.98.42

ECHELLE 1:50

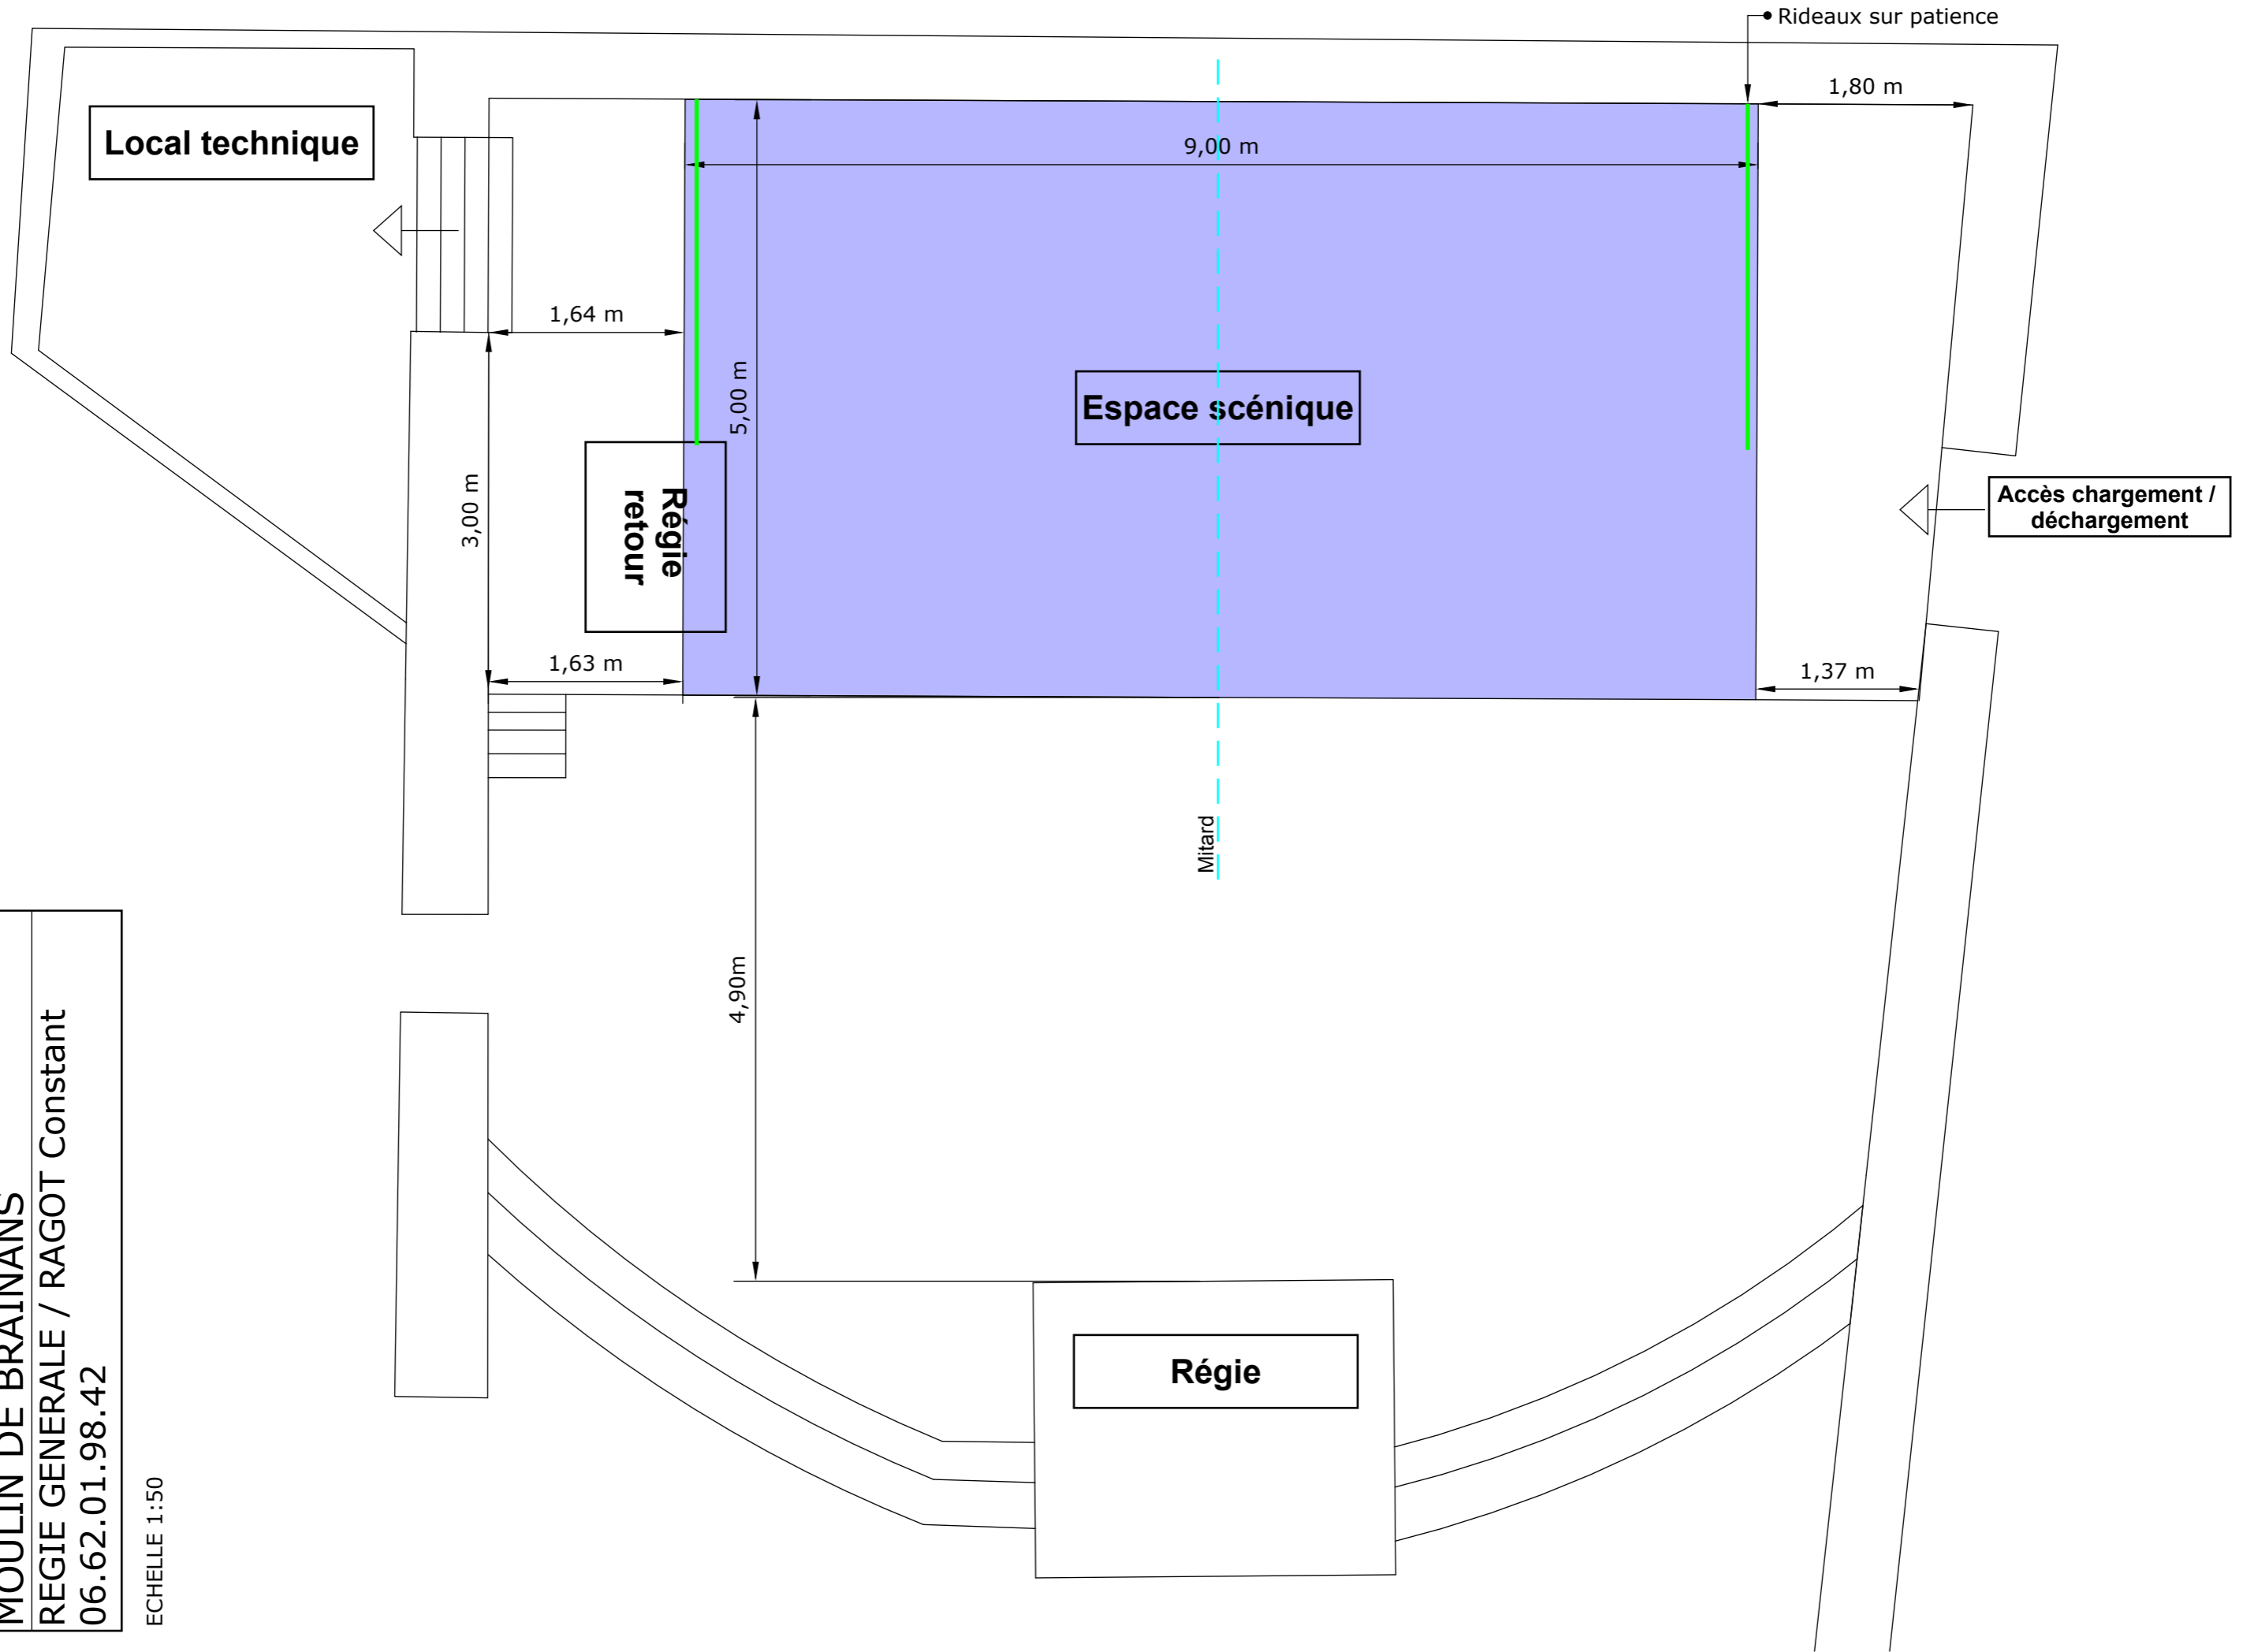

GRILL
GRANDE SALLE
MOULIN DE BRAINANS
REGIE GENERALE / RAGOT Constant
06.62.01.98.42

ECHELLE 1:50

